



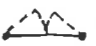
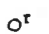




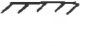

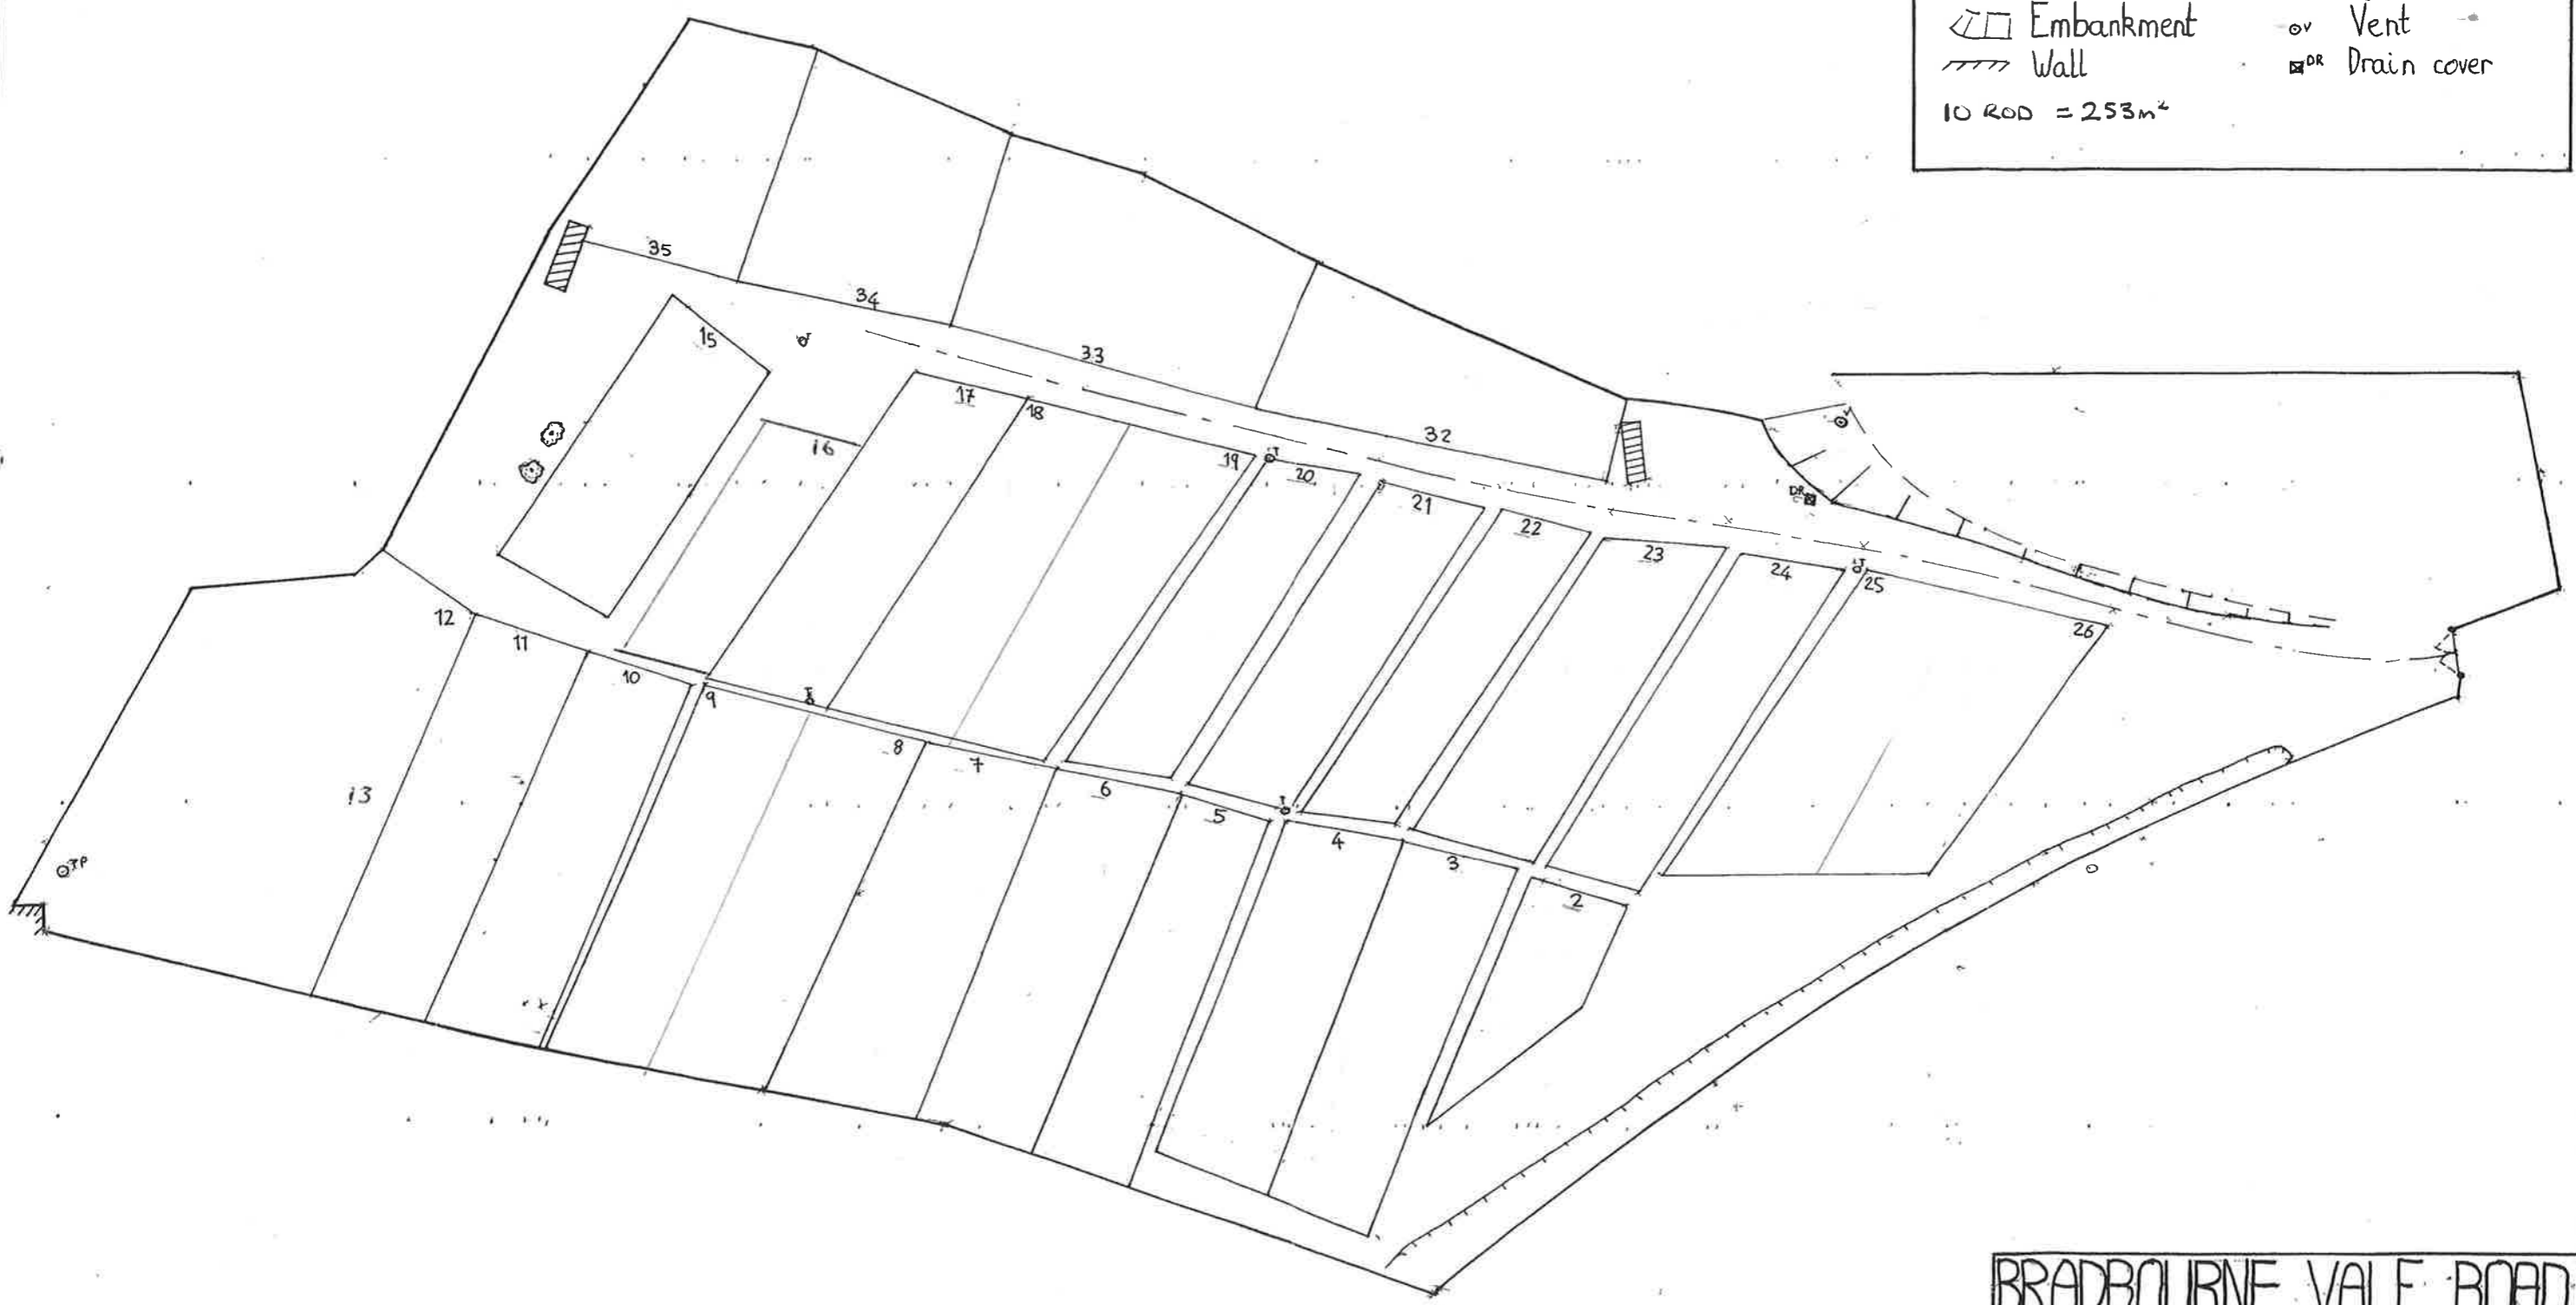


KEY			
	Storage		Road
	Small tree		Fence
	Gate		Tap
	Ditch		Pylon
	Embankment		Vent
	Wall		Drain cover
10 ROD = 253m <sup>2</sup>			



BRADBOURNE VALE ROAD  
 ALLOTMENTS  
 SCALE 1:500 SHEET 1 OF 1  
 A N FISHER JANUARY 05