




Sky Stepper



Double Health Walker



Double Slalom Skier

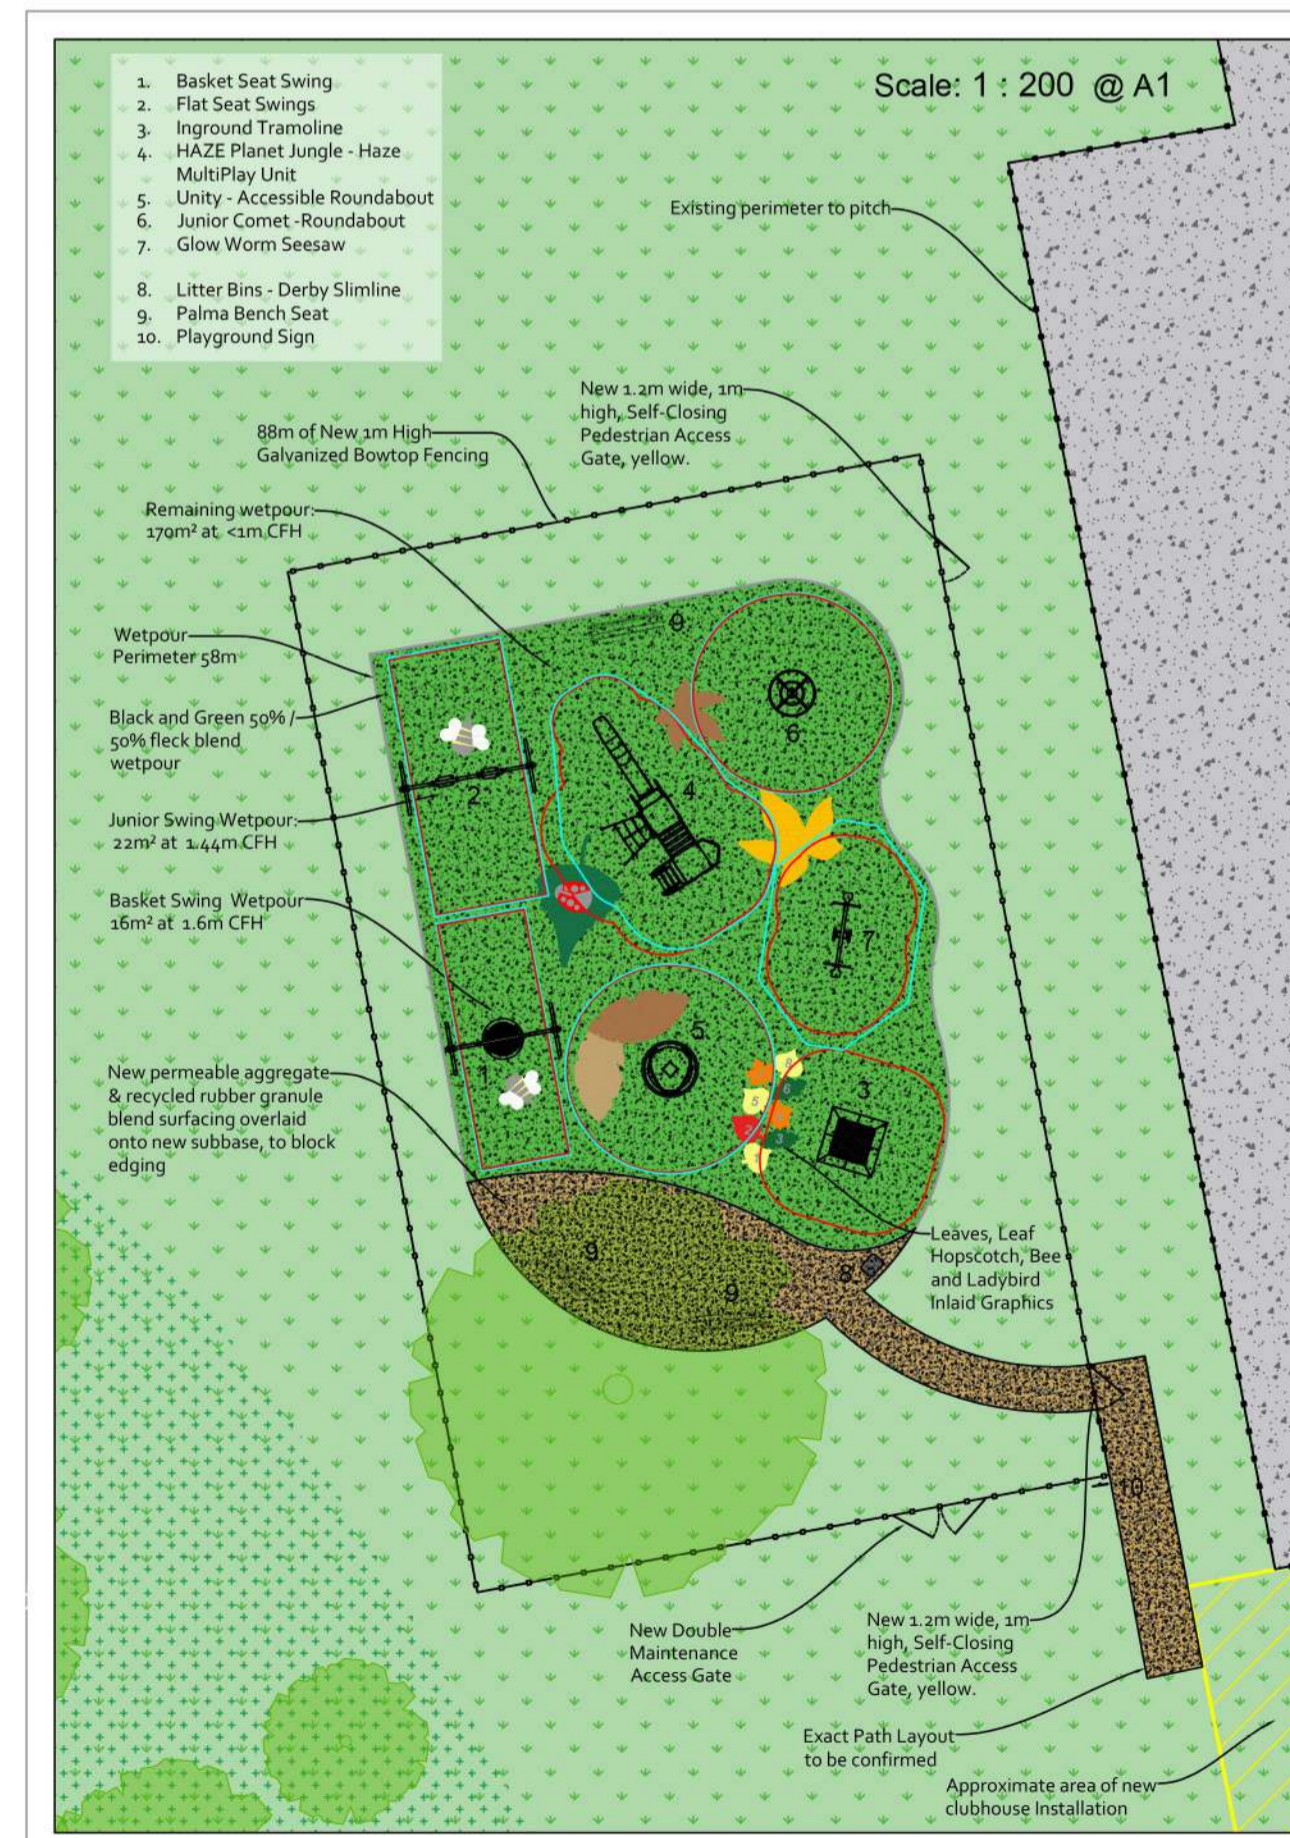

Play Area

Greatness Recreation Ground
Play Area and Outdoor Gym Installation
Outdoor Gym Proposal



Date: 02/03/26

Drawn: L. Lewis

Revisions:

Date:

Version:

Scale: See Insets

Draft Drawing

00/00/00

01

This drawing is for illustration/visualization purposes only. Final layouts, dimensions and construction details are to be confirmed onsite between client and contractor prior to installation. Do not scale from drawing. Dimension/orientation information is for guidance only. Existing site features and topographic elements are approximations only.

Drawing by:
Rockhopper//3D