


Blighs Meadow, Sevenoaks
Mobile Stall locations

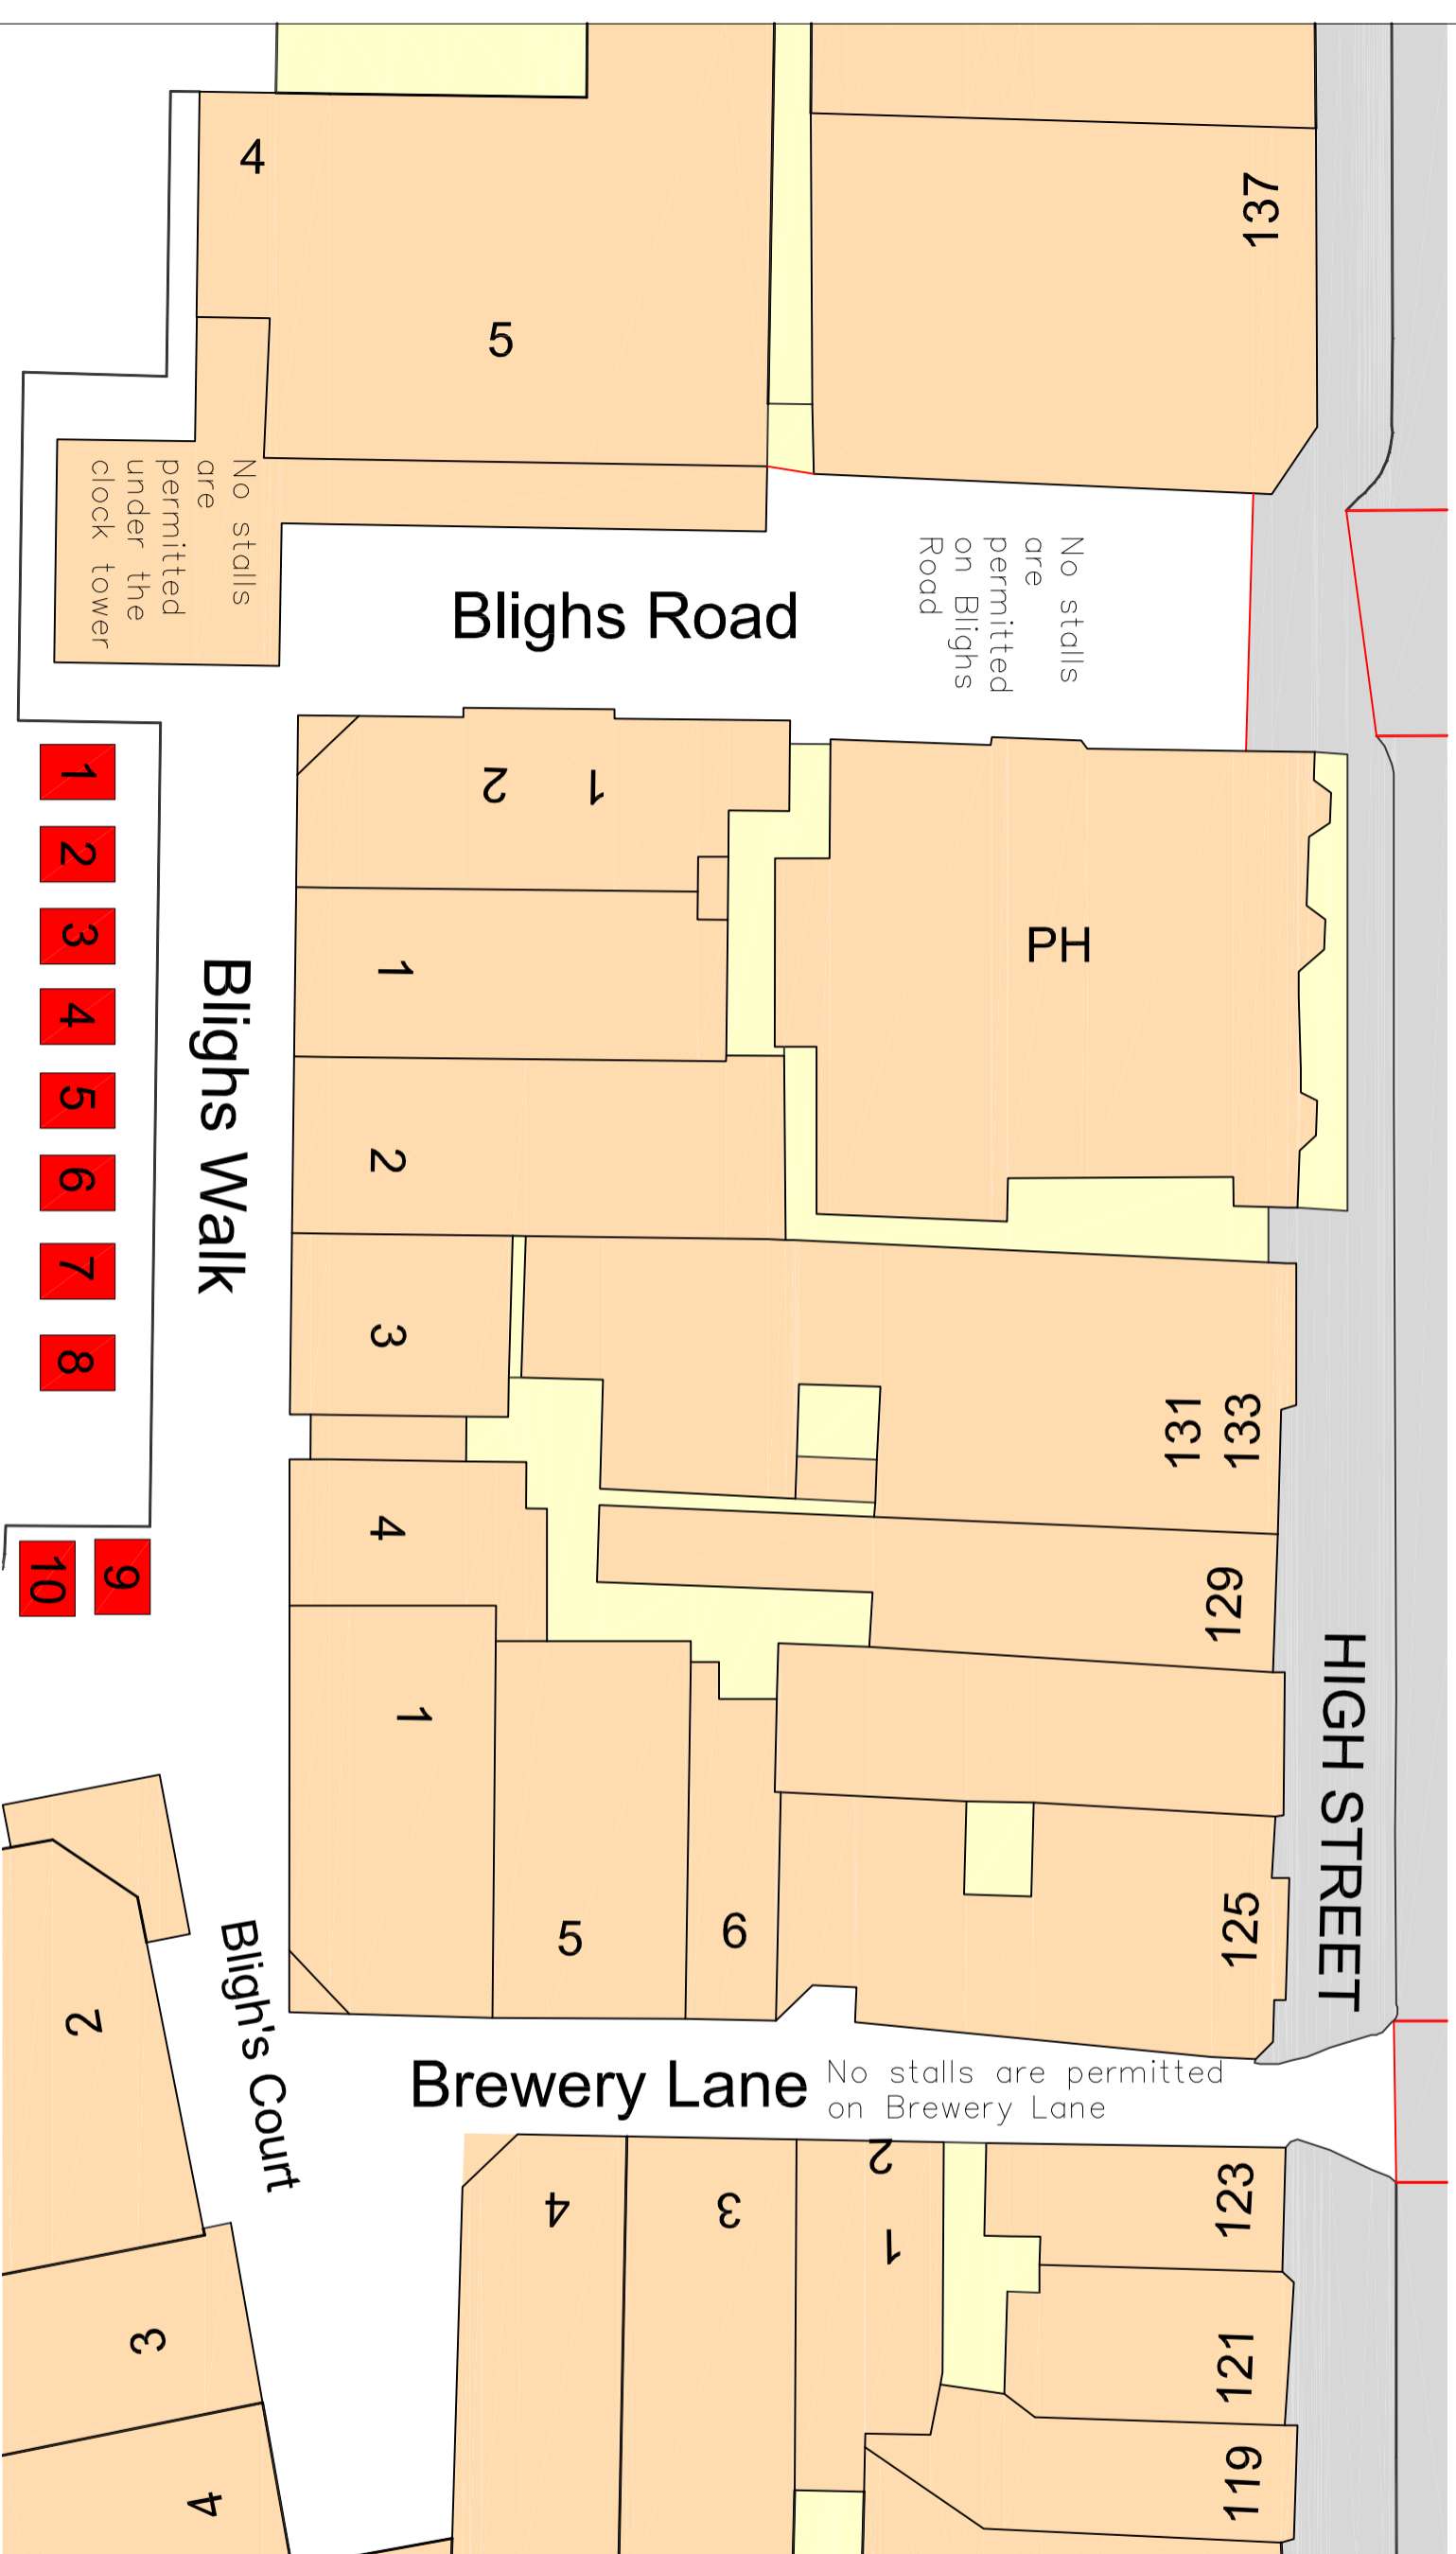

Up to 10 stalls permitted on Blighs Walk
– Subject to Landlord consent. This layout can be changed at any time.



Paragon BC
7 Swallow Place
London, W1B 2AG
Info@paragonbc.co.uk
Tel: +44 (0)207 125 0112
Fax: +44 (0)207 125 0113
www.paragonbc.co.uk

Client: Standard Life Investments
Project: Blighs Meadow
Address: Sevenoaks TN13 1DA

Drawing Title: External Stall locations	
Project Number: 15.0726 01	Revision:
Drawing Status: LEASE	Date: JANUARY 2017
Scale: NDT TO SCALE	Drawn By: AAH
Drawn By: AAH	Checked By: TS

All dimensions are in millimetres unless otherwise stated. Dimensions to be verified on site. Do not scale. Copyright of Paragon BC. All rights reserved. Drawing not to be reproduced without permission.